




NORTH ELEVATION

PROJECTING STEELS TO BE FACTORY FINISHED
GOOSEWING GREY (BS18A05)

BUFF FACING BRICK, TO MAIN WALLS.
EXACT TYPE AND MANUFACTURER TO BE AGREED.
CONTRASTING BUFF BRICKWORK BELOW DPC AND TO PIERS

POWDER COATED ALUMINIUM DOUBLE GLAZED FEATURE
SCREEN AND ENTRANCE DOOR.
EXACT GLASS TYPE TO BE AGREED.
COLOUR OF FRAMES TO BE MERLIN GREY. SIGNAGE OVER

POWDER COATED ALUMINIUM GLAZED WINDOW UNITS.
EXACT GLASS TYPE TO BE AGREED.
COLOUR OF FRAMES TO BE MERLIN GREY (BS18825)

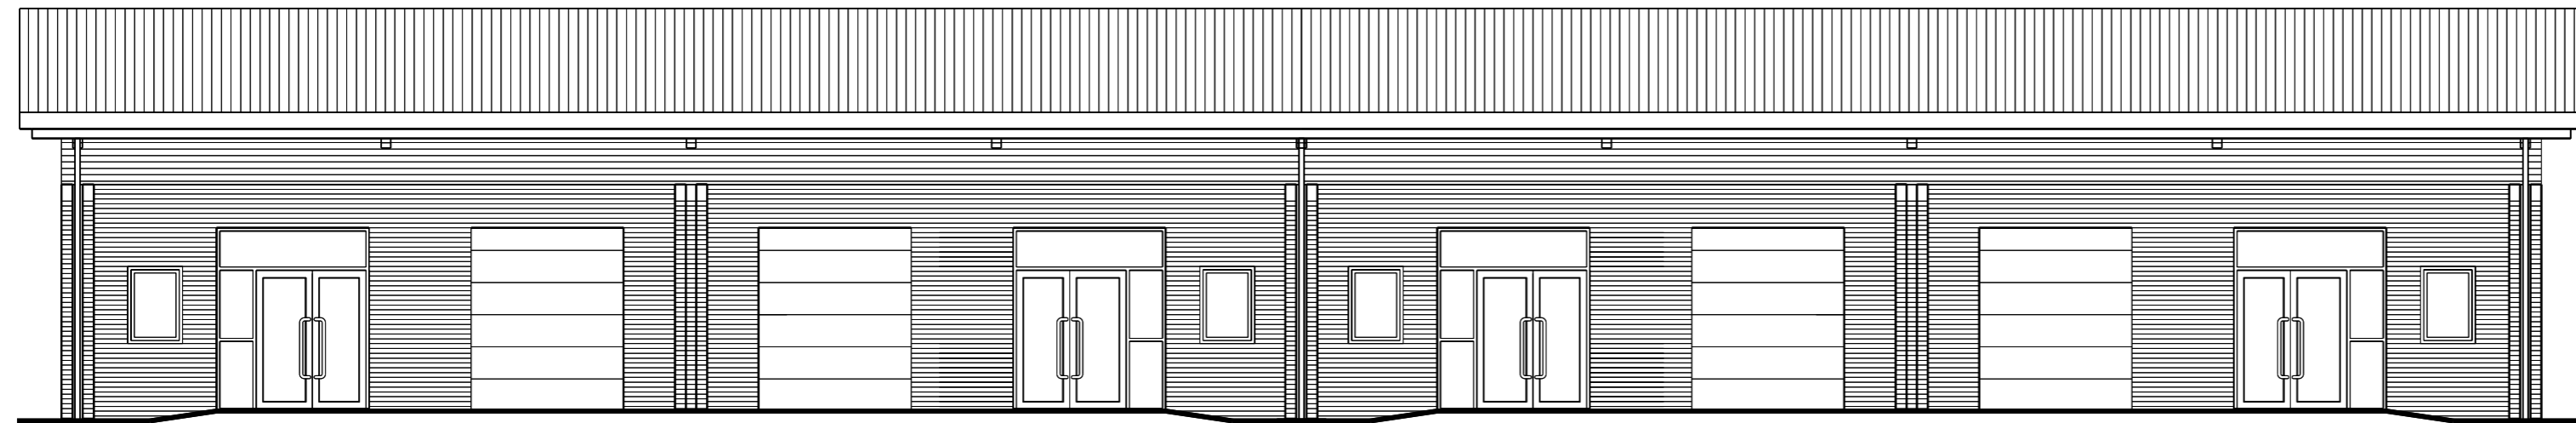


SOUTH ELEVATION

COLOURCOATED PROFILED ROOF CLADDING SYSTEM
COLOUR TO BE GOOSEWING GREY


EAVES & FASCIA TO BE MERLIN GREY

RAINWATER DOWNPIPES TO BE MERLIN GREY

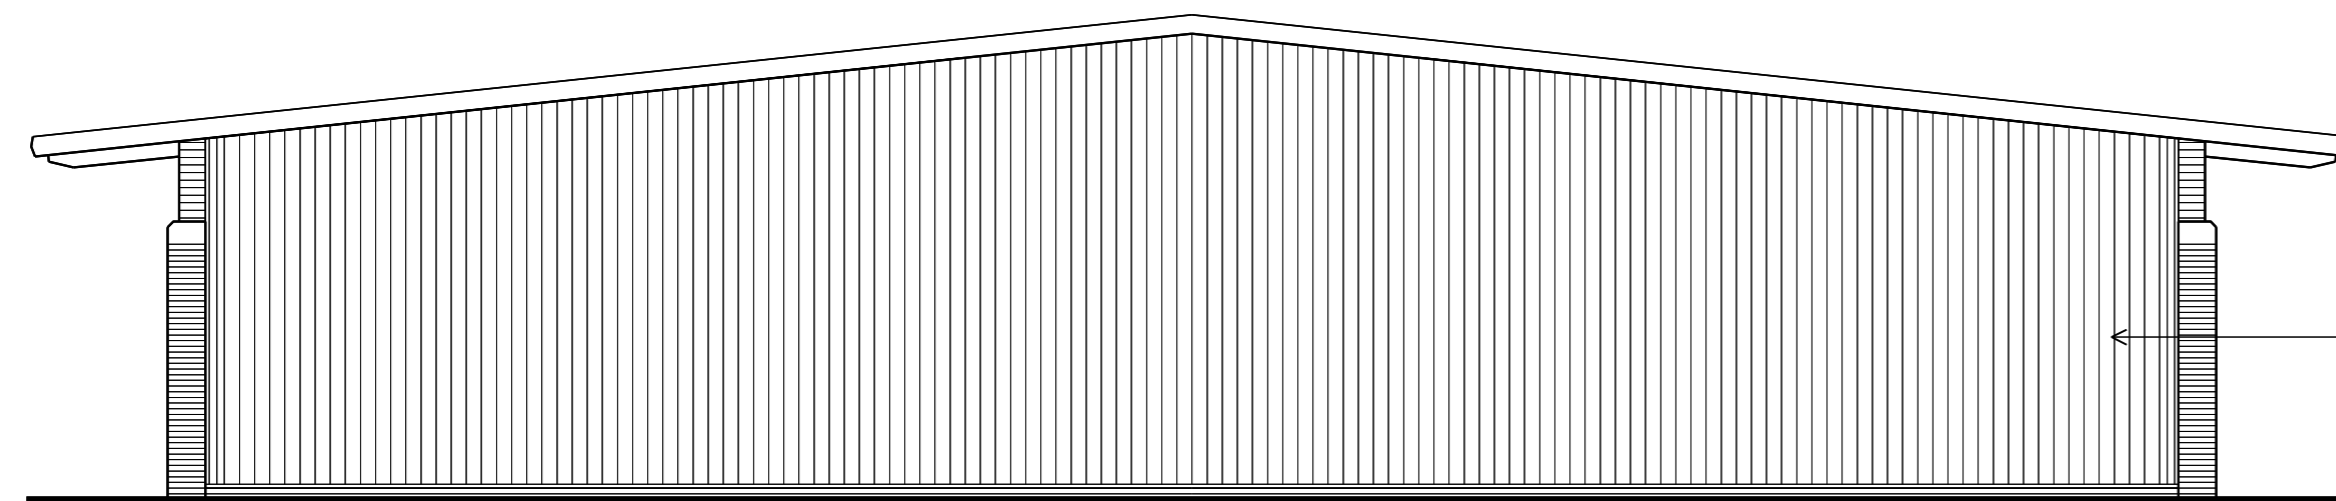

WEST ELEVATION

COLOURCOATED WALL CLADDING SYSTEM
COLOUR TO BE GOOSEWING GREY

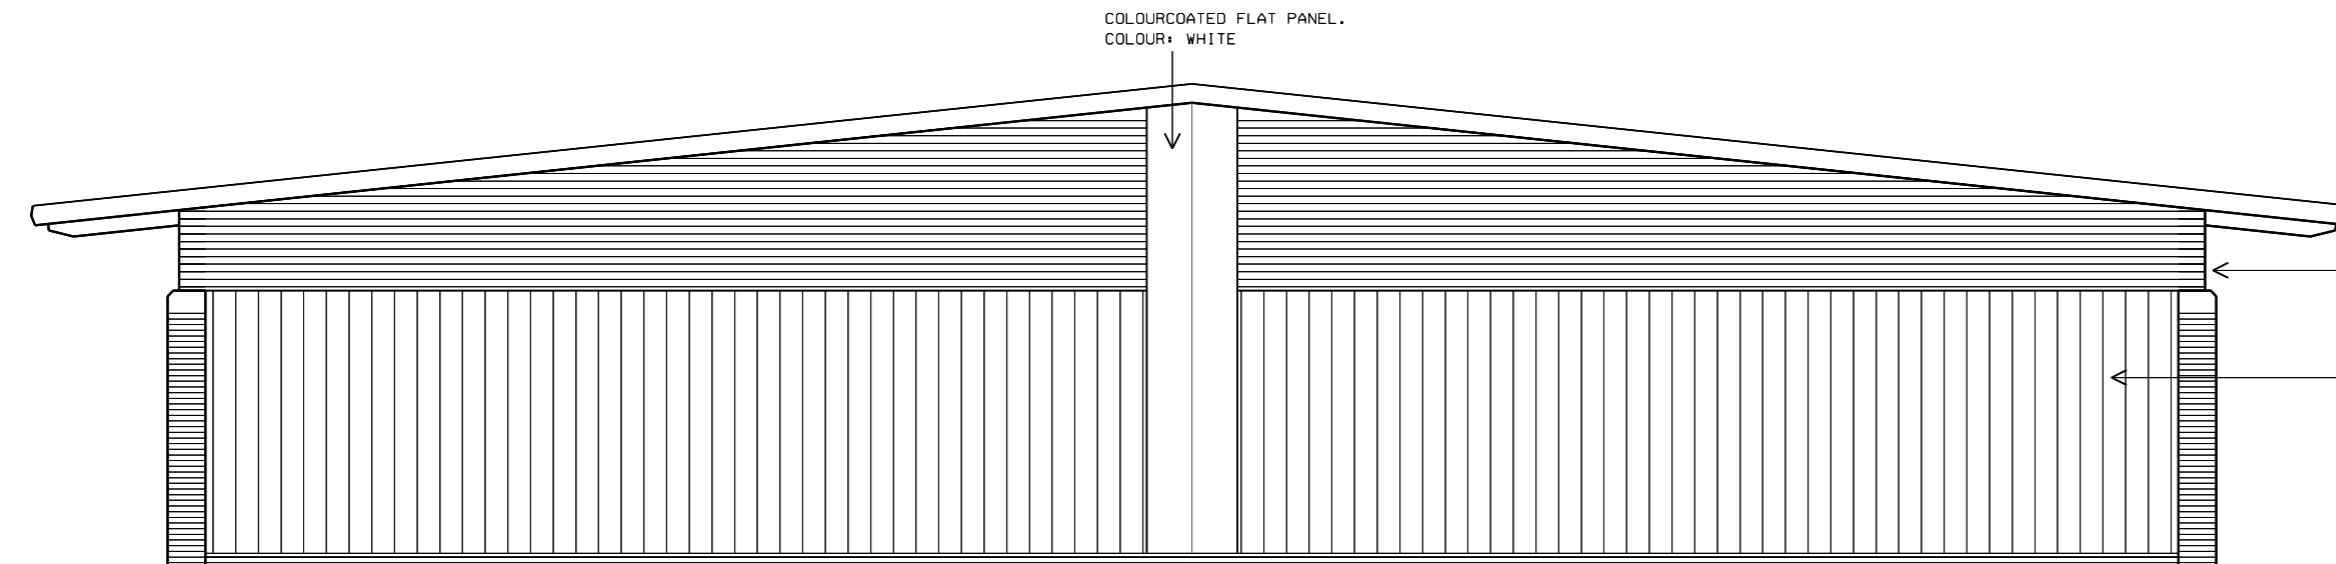


EAST ELEVATION

COLOURCOATED FLAT PANEL.
COLOUR: WHITE

COLOURCOATED ROOF CLADDING SYSTEM
PROFILE: GASELL GA50-30. COLOUR TO BE DARK SILVER

COLOURCOATED WALL CLADDING SYSTEM
PROFILE: CORUS WP40. COLOUR TO BE LIGHT SILVER

REV	DATE	DESCRIPTION
		This drawing is the copyright of Roberts Gardner Ltd and should not be reproduced in whole or in part or used in any manner whatsoever without their written permission.
		Do Not scale off this drawing, use only figured dimensions and report any discrepancies or omissions to the Architect immediately.

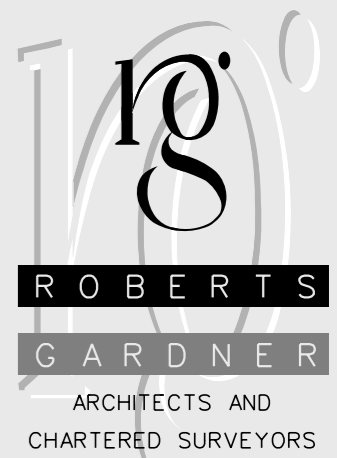

Friars Court, College Street,
Gloucester, GL1 2NE
F. 01452 300354
T. 01452 380111
email@robertsgardner.co.uk

JOB TITLE
**PRESCOT REGENERATION
PRESCOT**

CLIENT
ST MODWEN PROPERTIES

DRAWING TITLE
**ELEVATIONS
UNIT B**

SCALE
1/100 @ A2

DATE	AUTHOR
JAN. '06	JLR

DRAWING NO.	REV.
5353 / 63	-